

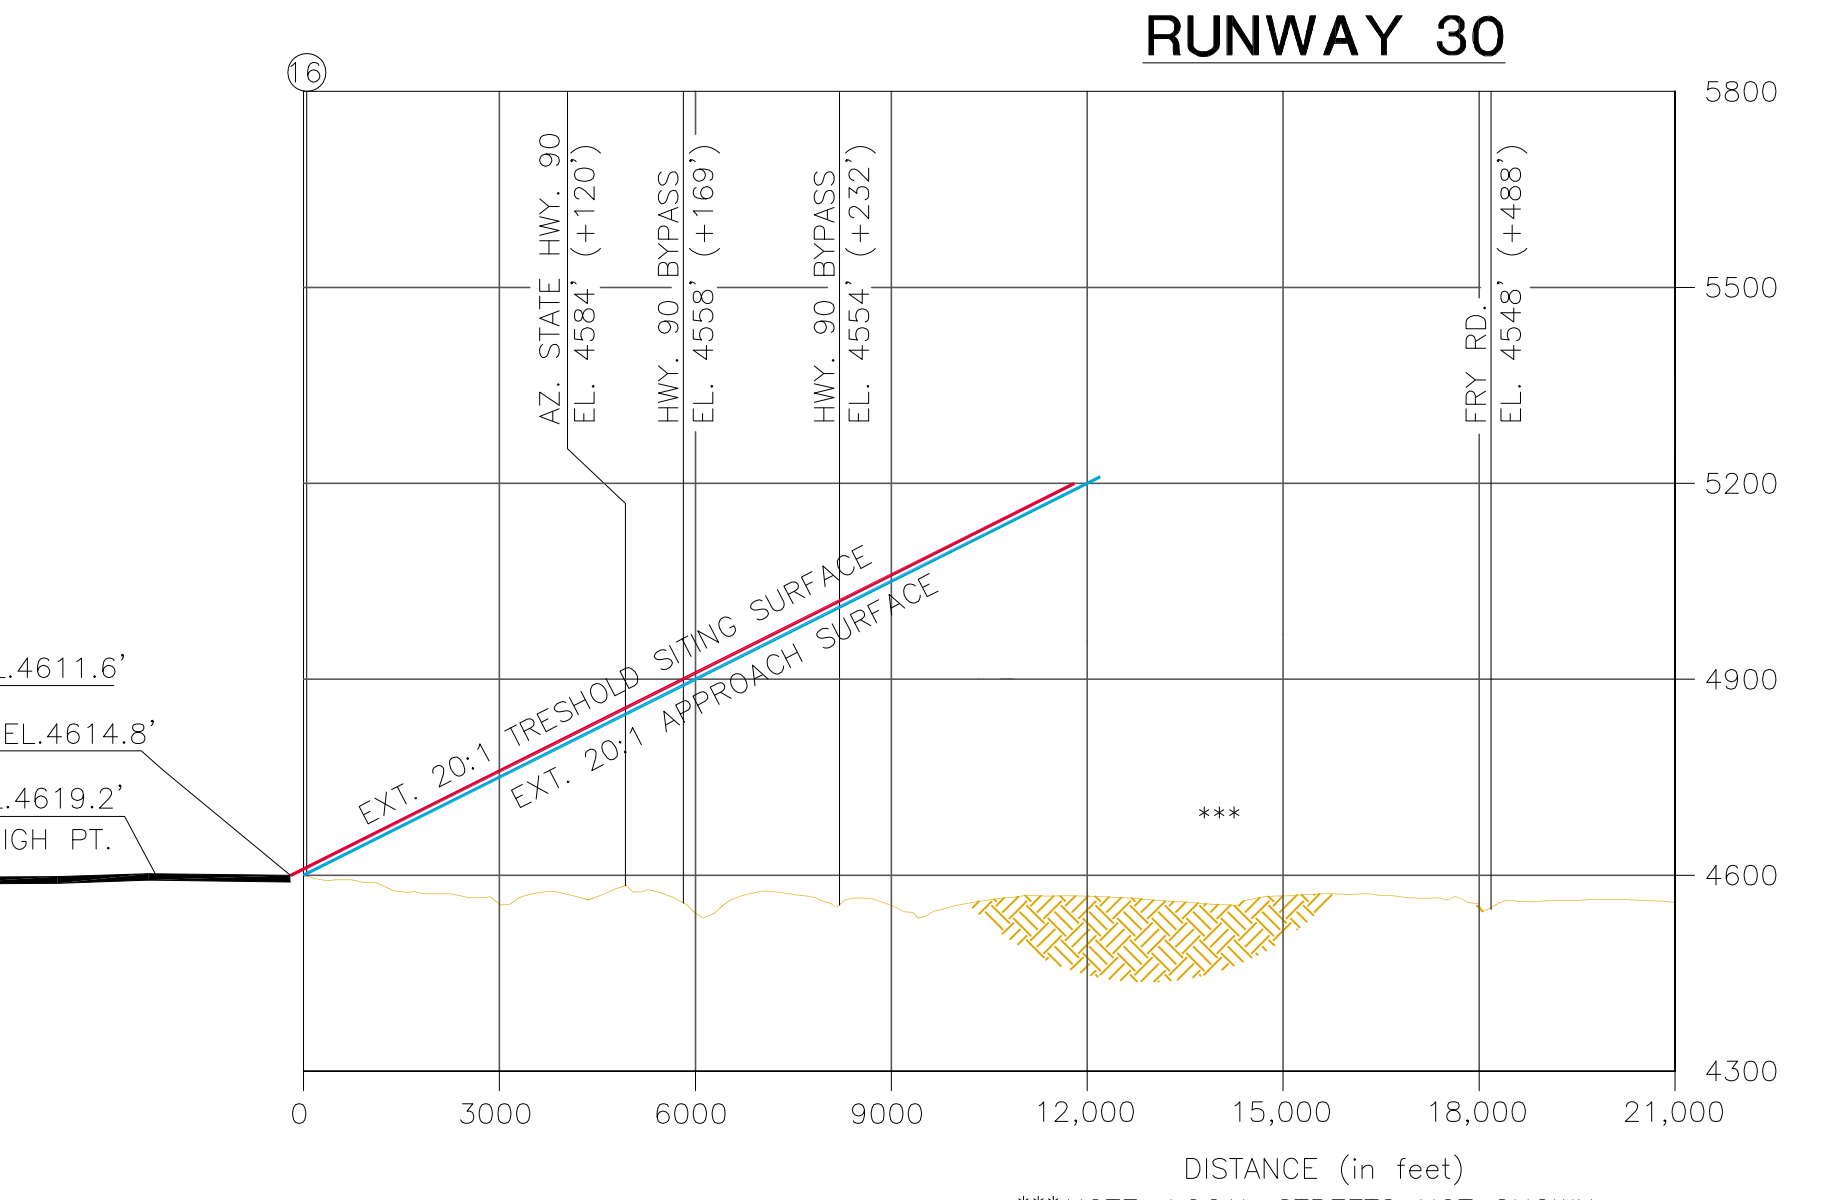
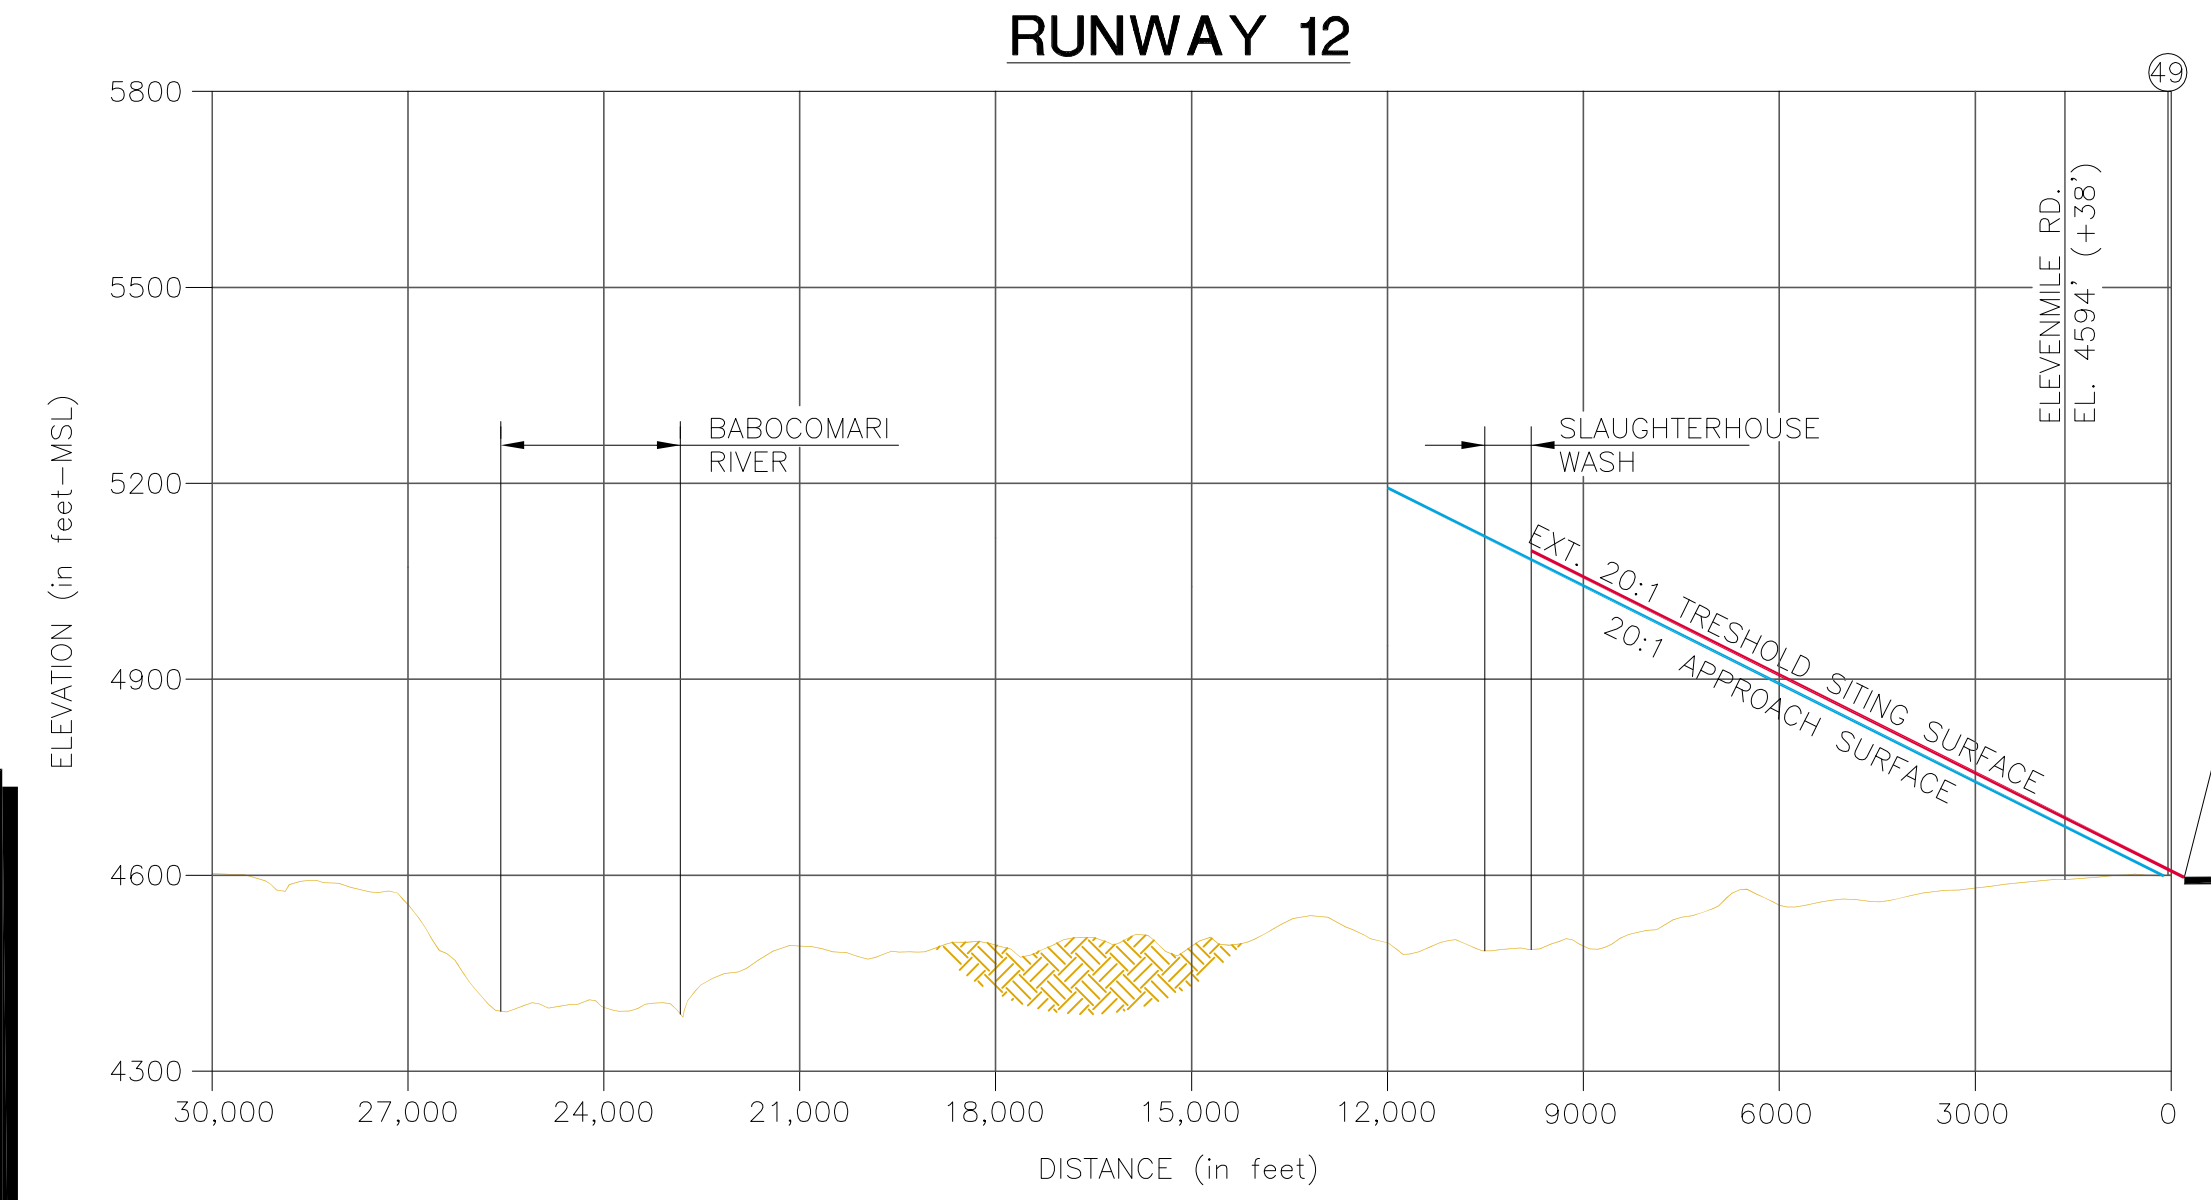


RUNWAY 8-26 APPROACH ZONES PROFILES

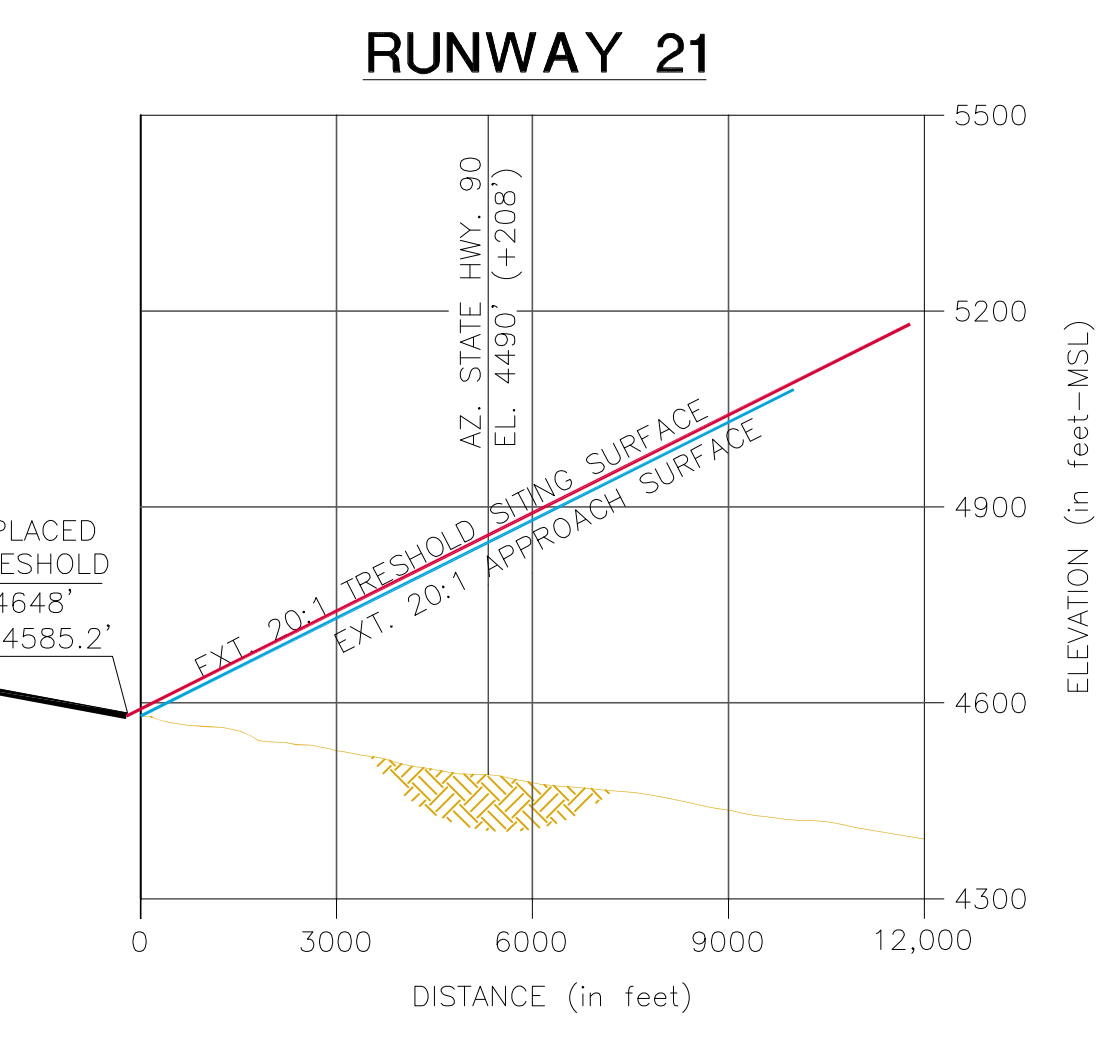


RUNWAY 12-30 APPROACH ZONES PROFILES

OBSTRUCTION TABLE			
APPROACH ZONE RUNWAY 12			
Description	Elevation (MSL)	Obstruction	Recommendation
49. BUSH	4621'	UP TO 5' TO THE APPROACH SURFACE	REQUEST FAA AERONAUTICAL STUDY
APPROACH ZONE RUNWAY 3			
Description	Elevation (MSL)	Obstruction	Recommendation
17. TREE	4705'	UP TO 19' TO THE APPROACH SURFACE	REQUEST FAA AERONAUTICAL STUDY
18. TREE	4732'	UP TO 23' TO THE APPROACH SURFACE	
19. TREE	4748'	UP TO 25' TO THE APPROACH SURFACE	
20. POLE	4770'	UP TO 36' TO THE APPROACH SURFACE	
22. POLE	4780'	UP TO 30' TO THE APPROACH SURFACE	
45. TREE	4731'	UP TO 19' TO THE APPROACH SURFACE	
46. TREE	4722'	UP TO 20' TO THE APPROACH SURFACE	
47. GROUND	4683'	UP TO 7' TO THE APPROACH SURFACE	
48. GROUND	4672'	UP TO 2' TO THE APPROACH SURFACE	
APPROACH ZONE RUNWAY 30			
Description	Elevation (MSL)	Obstruction	Recommendation
16. REFLECTOR	4618'	UP TO 6' TO THE APPROACH SURFACE	REQUEST FAA AERONAUTICAL STUDY

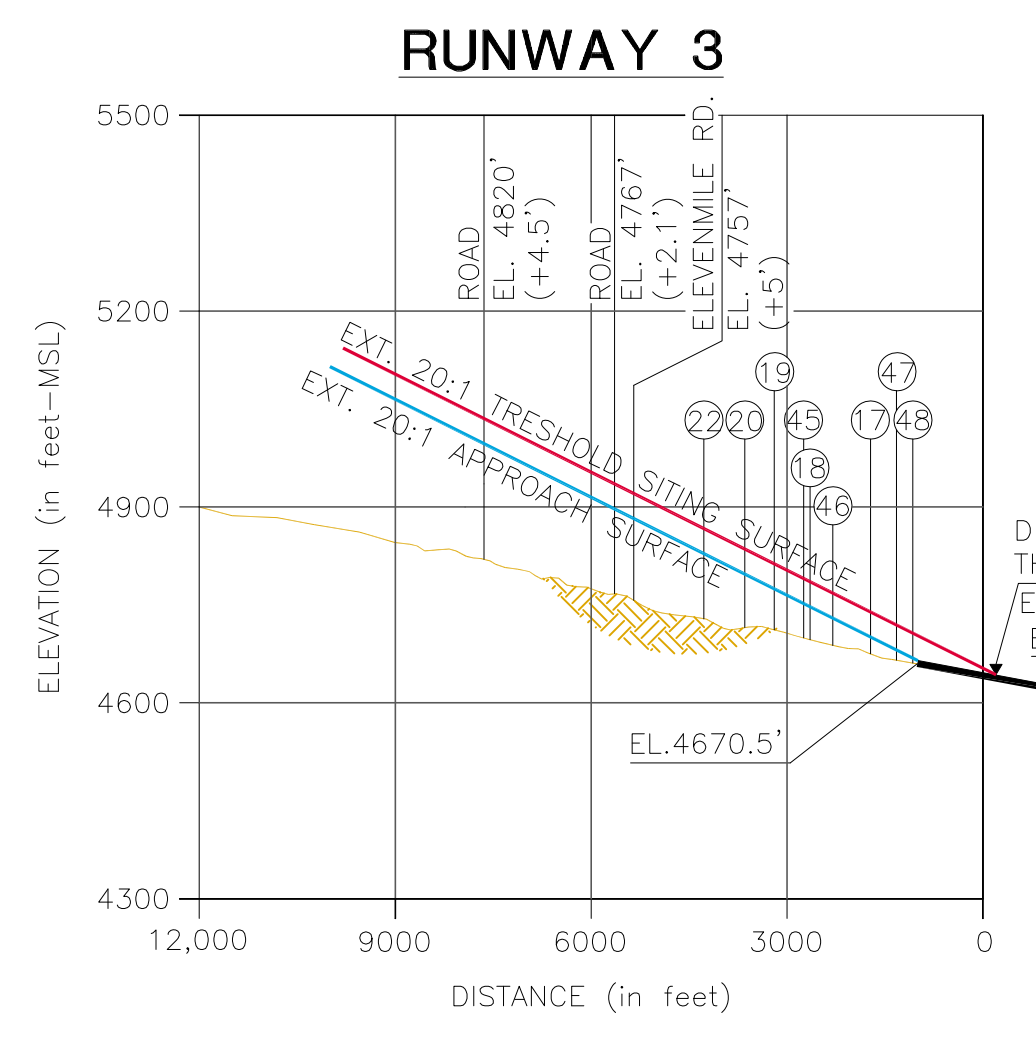

RUNWAY 3-21 APPROACH ZONES PROFILES

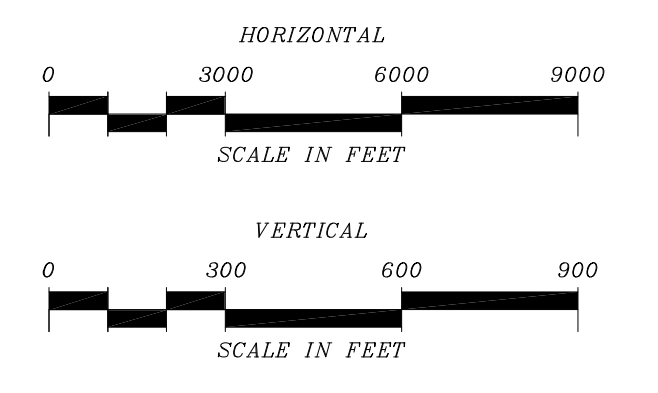

GENERAL NOTES:

- Obstructions, clearances, and locations are calculated from ultimate runway end elevations and ultimate approach surfaces, unless otherwise noted.
- Depiction of features and objects within the primary, transitional, and horizontal surfaces, is illustrated on the AIRSPACE PLAN, sheets 4 and 5 of these plans.
- Depiction of features and objects within the inner portion of the approach surfaces, is illustrated on the INNER APPROACH SURFACE PLAN AND PROFILE 7 and 8 of these plans.

No.	REVISIONS	DATE	BY	APP'D.

**SIERRA VISTA MUNICIPAL AIRPORT
LIBBY ARMY AIRFIELD
APPROACH ZONE PROFILES**

SIERRA VISTA, ARIZONA

PLANNED BY: James M. Harris P.E.
 DETAILED BY: Maggie Beaver
 APPROVED BY: James M. Harris P.E.

July 28, 2011 SHEET 6 OF 15

Coffman Associates
Airport Consultants
www.coffmanassociates.com

Coffman Associates 12 28 2010\CAD\SIERRA\2011\AIP\AIP.dwg 07 28 2011\mg Printed Date: 7-29-11 02:50:14 PM Margaret Beaver