
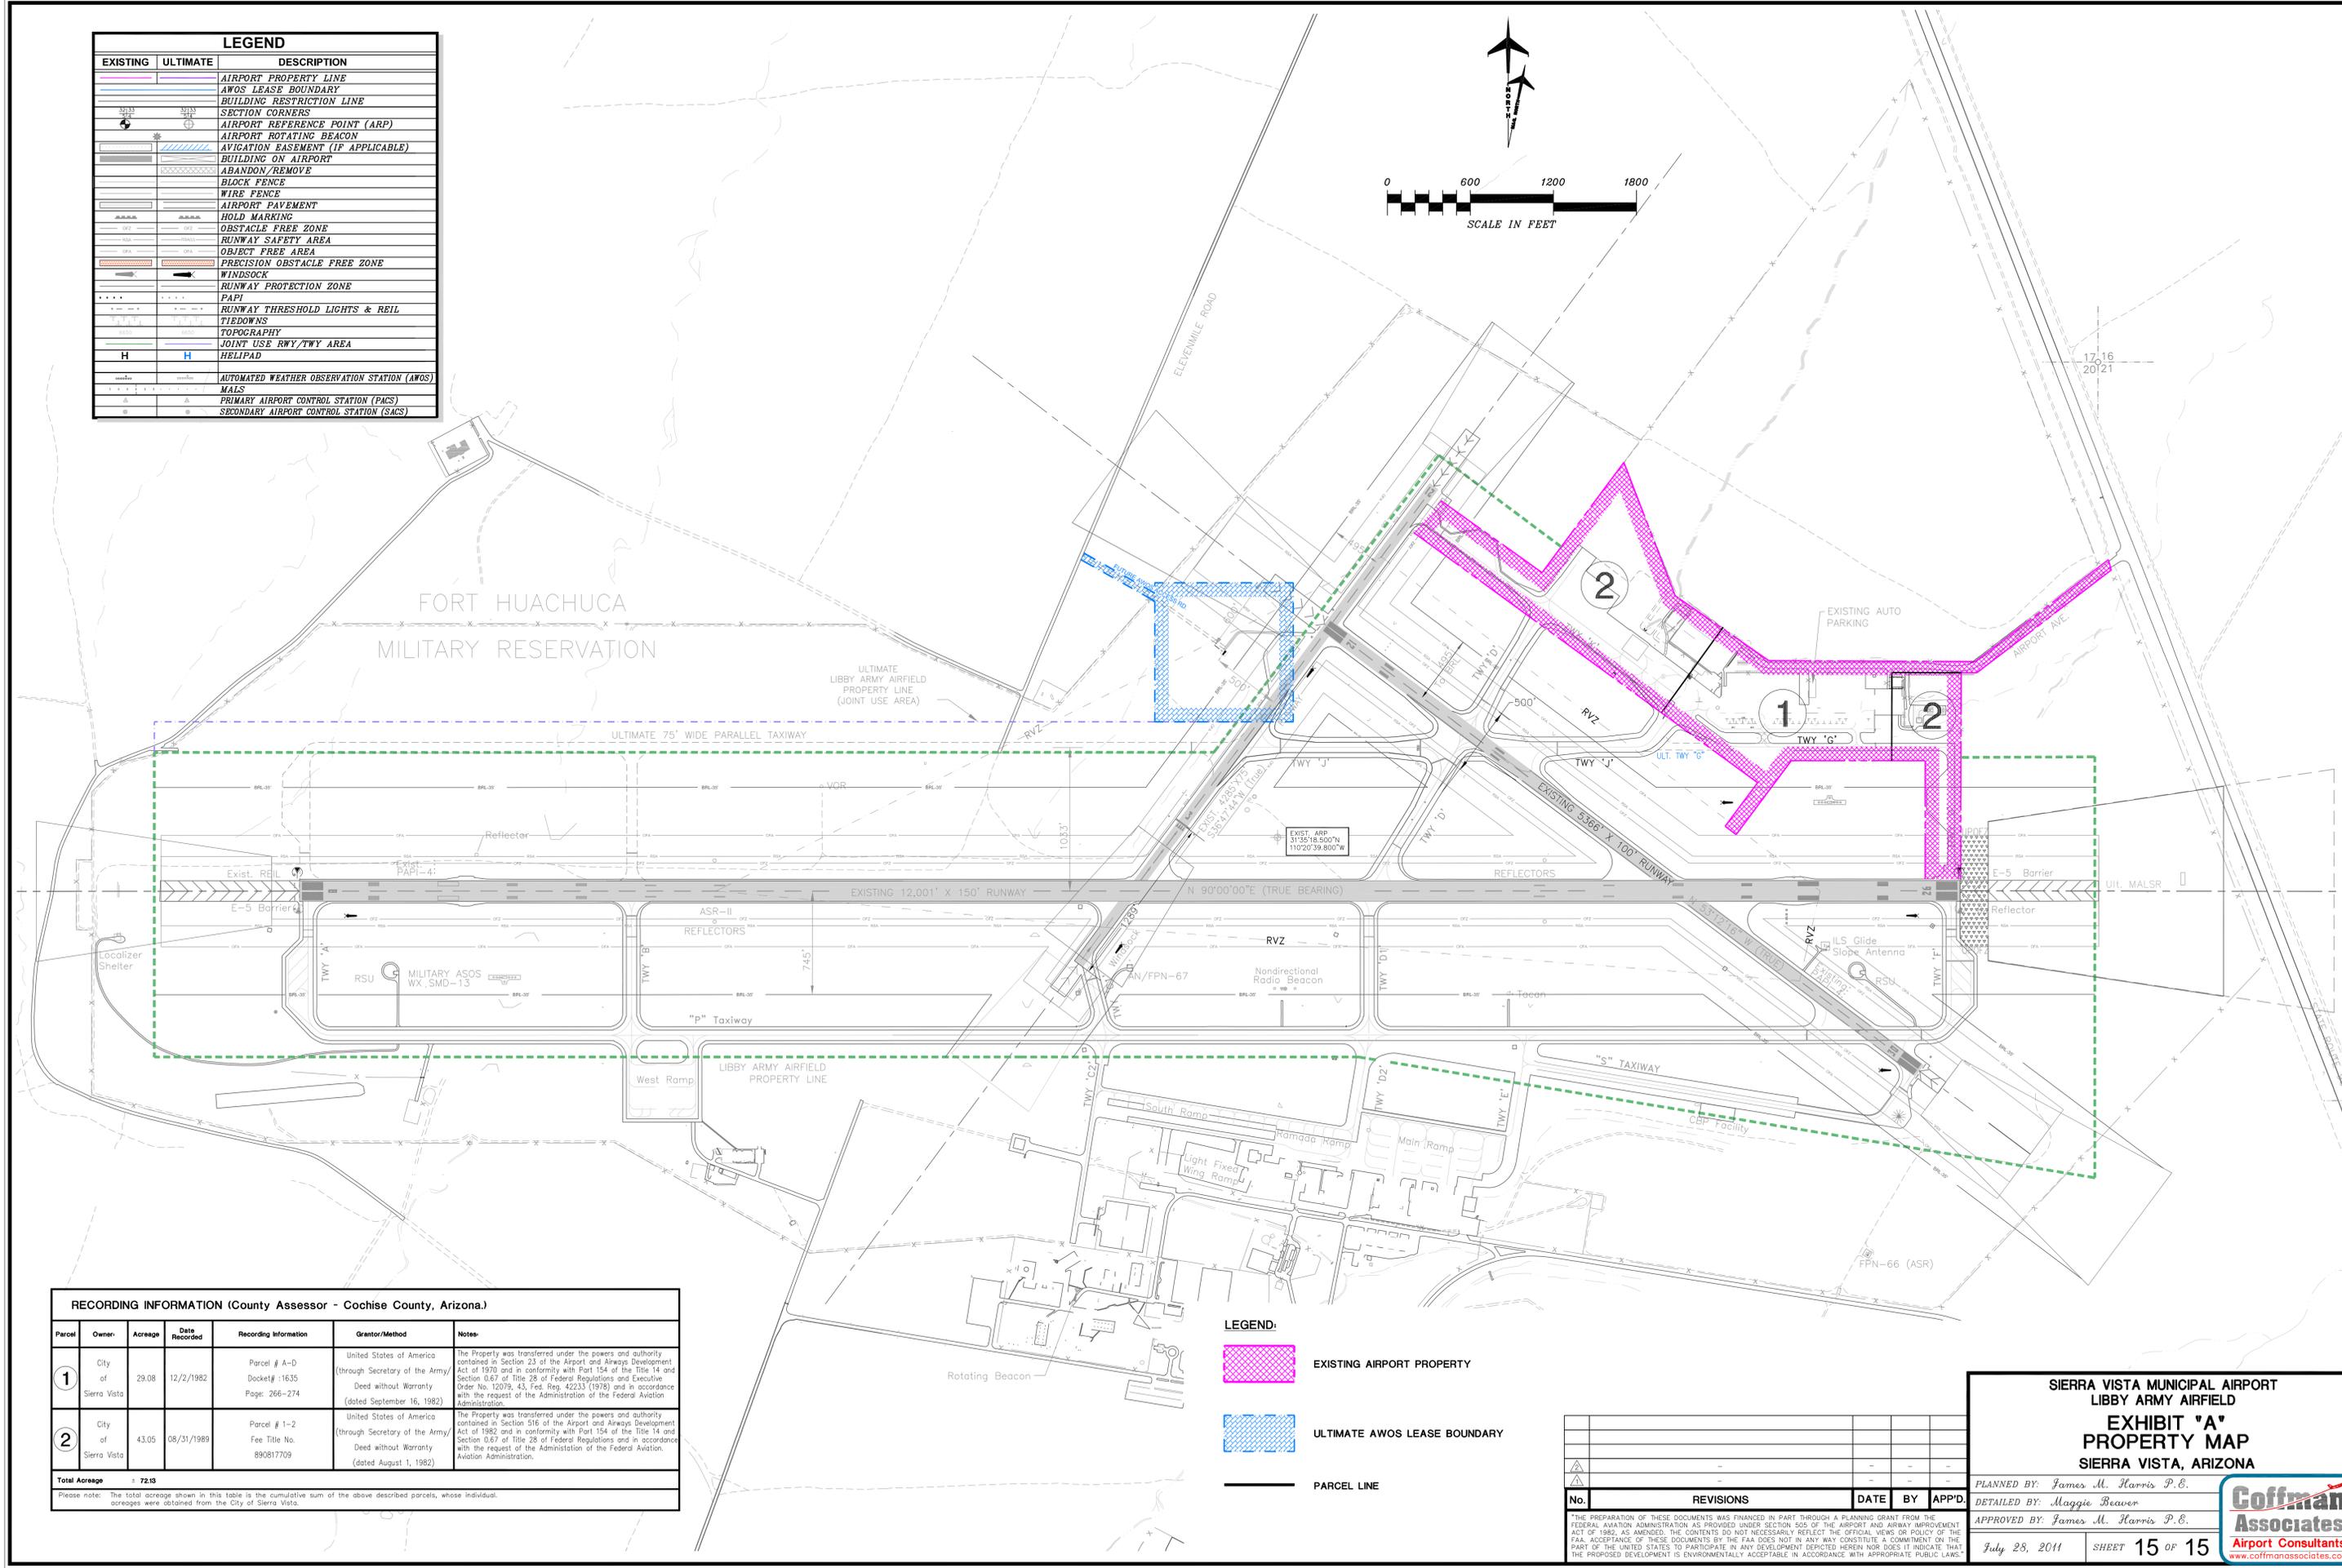


EXISTING	ULTIMATE	DESCRIPTION
		AIRPORT PROPERTY LINE
		AWOS LEASE BOUNDARY
		BUILDING RESTRICTION LINE
		SECTION CORNERS
		AIRPORT REFERENCE POINT (ARP)
		AIRPORT ROTATING BEACON
		AVIGATION EASEMENT (IF APPLICABLE)
		BUILDING ON AIRPORT
		ABANDON/REMOVE
		BLOCK FENCE
		WIRE FENCE
		AIRPORT PAVEMENT
		HOLD MARKING
		OBSTACLE FREE ZONE
		RUNWAY SAFETY AREA
		OBJECT FREE AREA
		PRECISION OBSTACLE FREE ZONE
		WINDSOCK
		RUNWAY PROTECTION ZONE
		PAPI
		RUNWAY THRESHOLD LIGHTS & REIL
		TIEDOWNS
		TOPOGRAPHY
		JOINT USE RWY/TWY AREA
		HELIPAD
		AUTOMATED WEATHER OBSERVATION STATION (AWOS)
		MALS
		PRIMARY AIRPORT CONTROL STATION (PACS)
		SECONDARY AIRPORT CONTROL STATION (SACS)

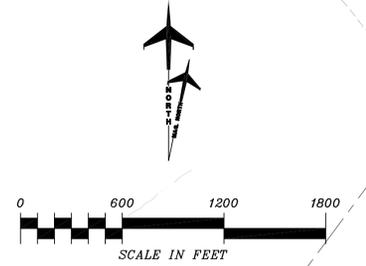

FORT HUACHUCA
MILITARY RESERVATION

ULTIMATE
LIBBY ARMY AIRFIELD
PROPERTY LINE
(JOINT USE AREA)

ULTIMATE 75' WIDE PARALLEL TAXIWAY

EXISTING 12,001' X 150' RUNWAY

EXISTING 5,366' X 100' RUNWAY

RECORDING INFORMATION (County Assessor - Cochise County, Arizona.)						
Parcel	Owner	Acreage	Date Recorded	Recording Information	Grantor/Method	Notes
1	City of Sierra Vista	29.08	12/2/1982	Parcel # A-D Docket# 11635 Page: 266-274	United States of America (through Secretary of the Army) Deed without Warranty (dated September 16, 1982)	The Property was transferred under the powers and authority contained in Section 23 of the Airport and Airways Development Act of 1970 and in conformity with Part 154 of the Title 14 and Section 0.67 of Title 28 of Federal Regulations and Executive Order No. 12079, 43, Fed. Reg. 42233 (1978) and in accordance with the request of the Administration of the Federal Aviation Administration.
2	City of Sierra Vista	43.05	08/31/1989	Parcel # 1-2 Fee Title No. 890817709	United States of America (through Secretary of the Army) Deed without Warranty (dated August 1, 1982)	The Property was transferred under the powers and authority contained in Section 516 of the Airport and Airways Development Act of 1982 and in conformity with Part 154 of the Title 14 and Section 0.67 of Title 28 of Federal Regulations and in accordance with the request of the Administration of the Federal Aviation Administration.
Total Acreage		± 72.13				

Please note: The total acreage shown in this table is the cumulative sum of the above described parcels, whose individual acreages were obtained from the City of Sierra Vista.

LEGEND:	
	EXISTING AIRPORT PROPERTY
	ULTIMATE AWOS LEASE BOUNDARY
	PARCEL LINE

No.	REVISIONS	DATE	BY	APP'D

**SIERRA VISTA MUNICIPAL AIRPORT
LIBBY ARMY AIRFIELD**

**EXHIBIT 'A'
PROPERTY MAP
SIERRA VISTA, ARIZONA**

PLANNED BY: James M. Harris P.E.
 DETAILED BY: Maggie Beaver
 APPROVED BY: James M. Harris P.E.

July 28, 2011 SHEET 15 OF 15

Coffman Associates: I:\admin\drive\12-28-2010\COFFMAN\SIERRA\A\A\FINAL\FINAL.dwg, PLOT: 07-28-2011 11:57:41 AM, Margaret Beaver